


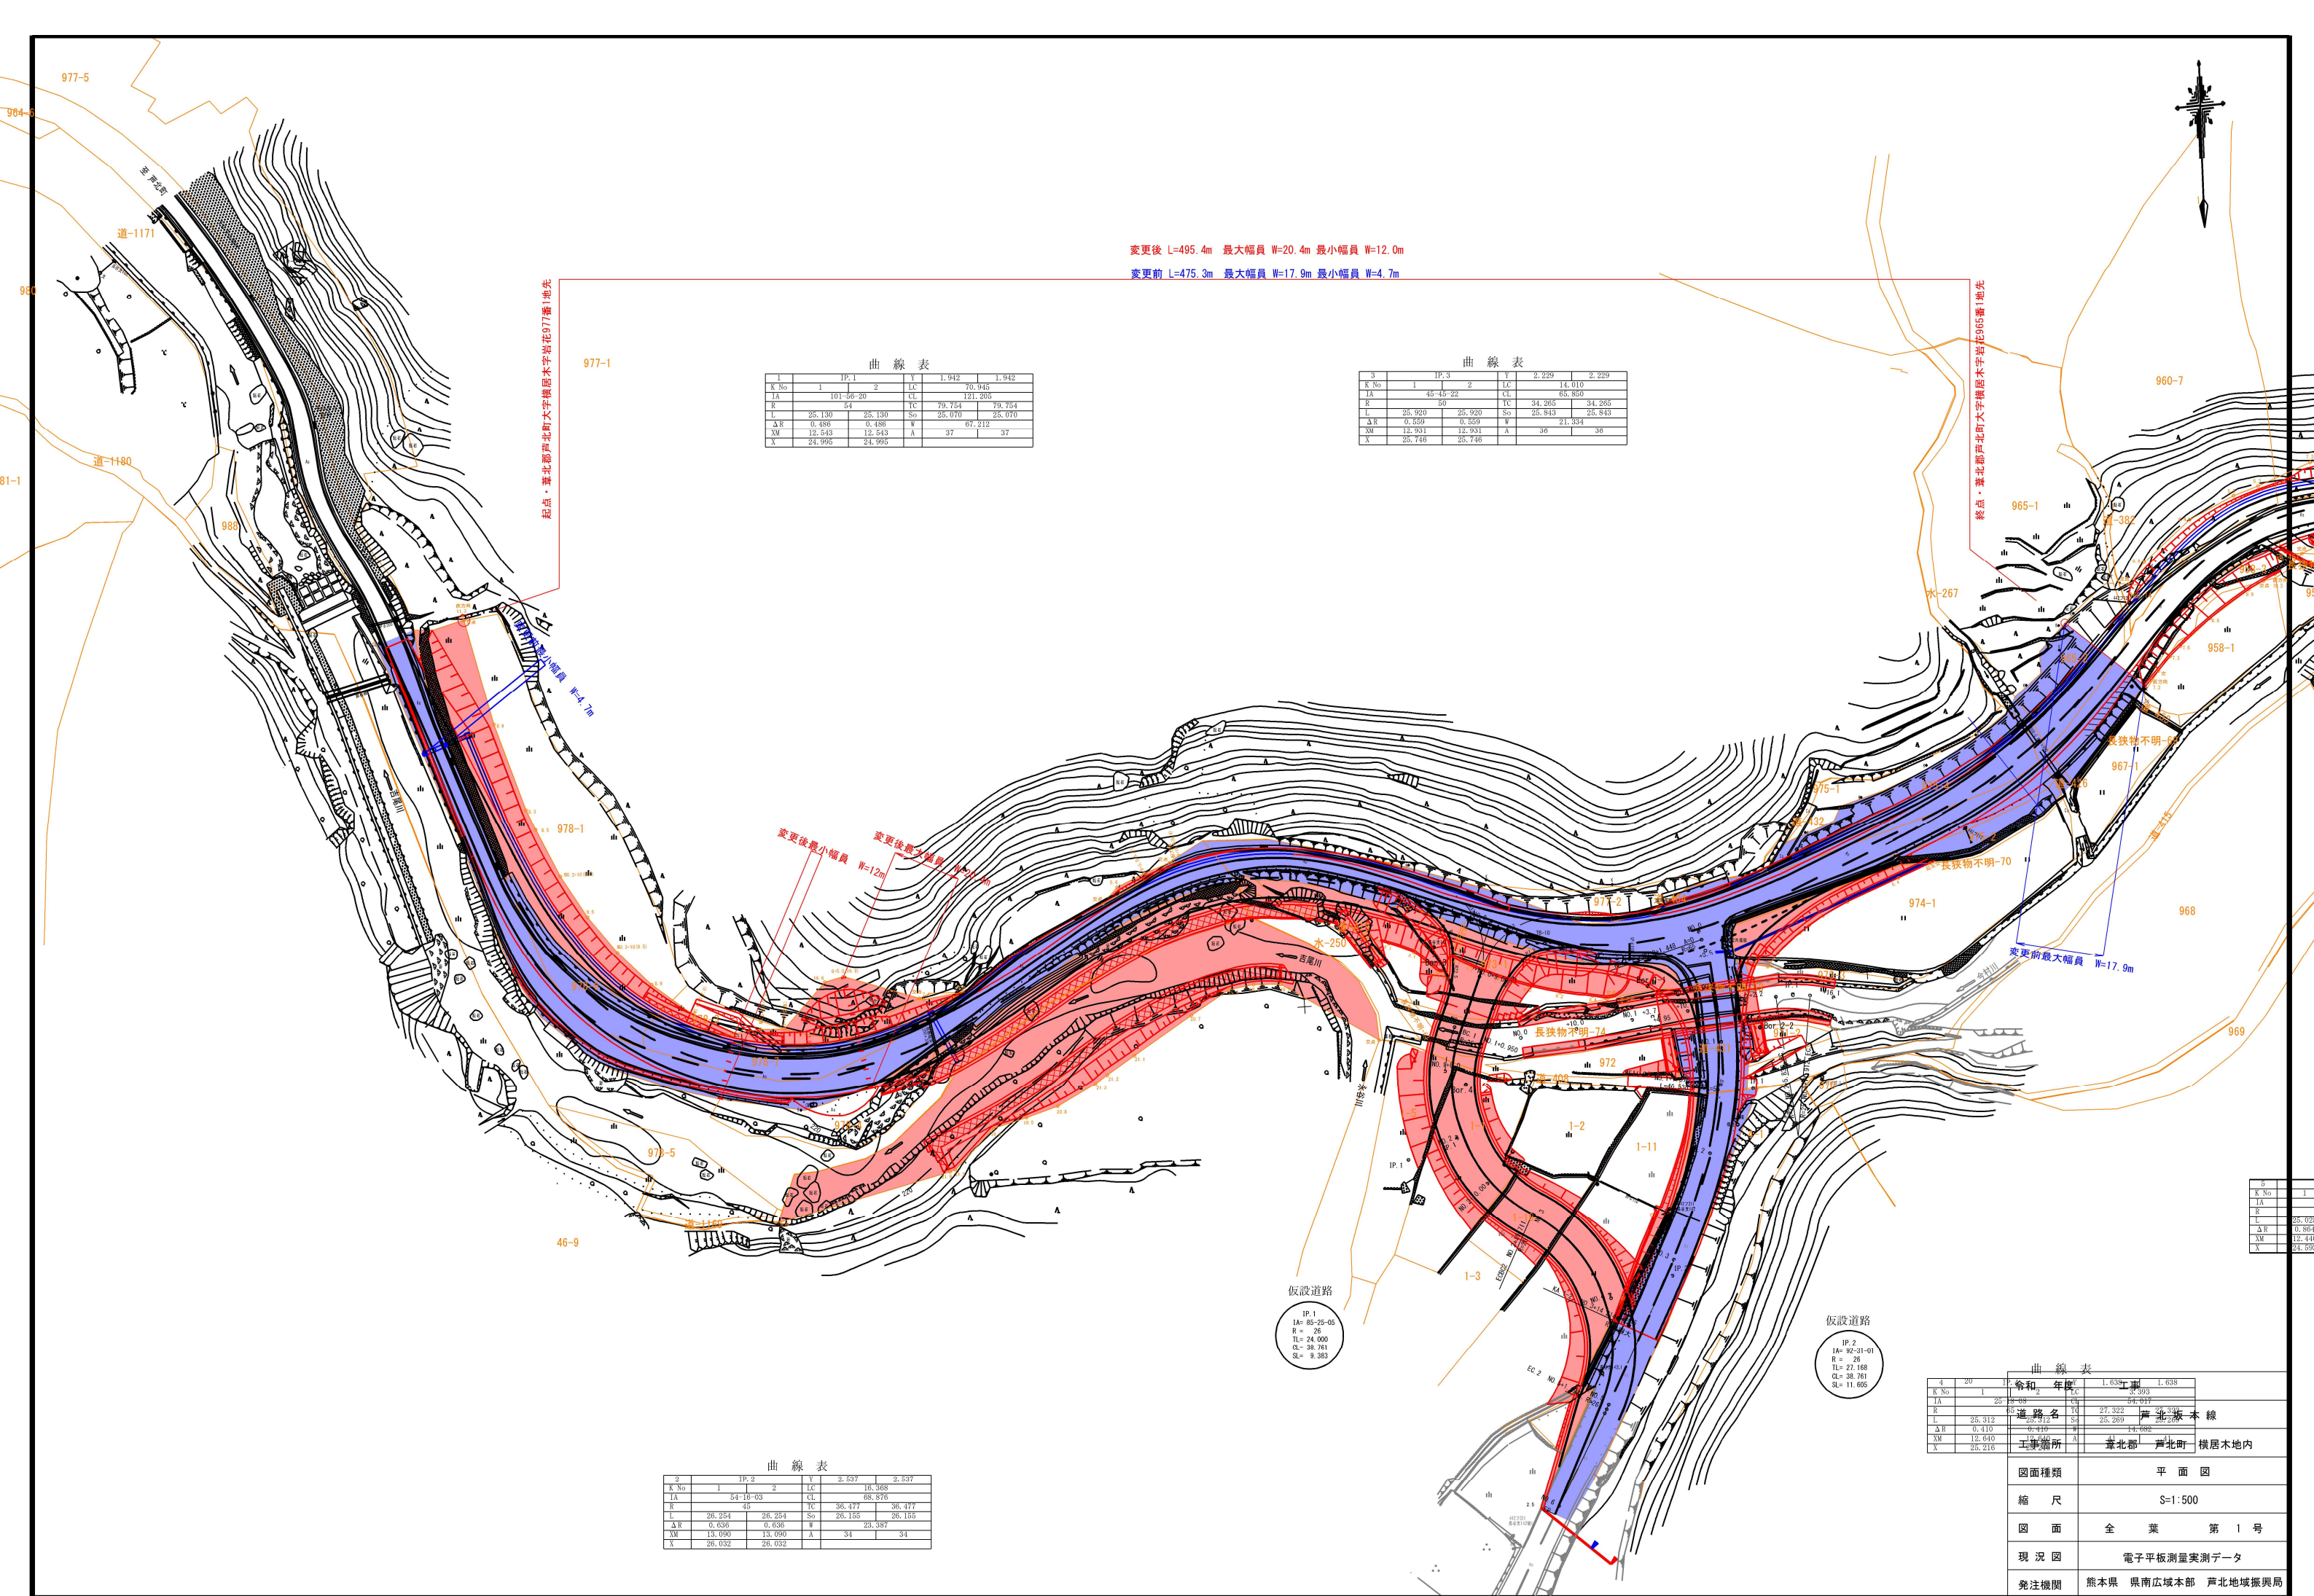

起点・臺北都芦北町大字横居大字岩花977番1地先

終点・臺北都芦北町大字横居大字岩花965番1地先

曲線表					
I	IP.1		Y	1.942	1.942
K No	1	2	LC	70.045	
IA	101.56-20		CL	121.305	
R	54		TC	79.754	79.754
L	25.130	25.130	So	25.070	25.070
ΔR	0.486	0.486	W	67.212	
NM	12.545	12.545	A	37	37
X	24.995	24.995			

曲線表					
I	IP.3		Y	2.229	2.229
K No	1	2	LC	14.010	
IA	46-45-22		CL	65.850	
R	50		TC	34.265	34.265
L	25.920	25.920	So	25.843	25.843
ΔR	0.559	0.559	W	21.354	
NM	12.931	12.931	A	36	36
X	25.746	25.746			

曲線表					
I	IP.2		Y	2.537	2.537
K No	1	2	LC	10.308	
IA	54-10-03		CL	68.876	
R	45		TC	36.477	36.477
L	26.254	26.254	So	26.155	26.155
ΔR	0.636	0.636	W	23.387	
NM	13.090	13.090	A	34	34
X	26.032	26.032			

曲線表					
I	IP.2		Y	1.638	1.638
K No	1	2	LC	3.303	
IA	25-25-05		CL	54.077	
R	45		TC	27.322	27.322
L	26.312	26.312	So	26.269	26.269
ΔR	0.410	0.410	W	14.662	
NM	12.610	12.610	A	36	36
X	25.216	25.216			

図面種類	平面図
縮尺	S=1:500
図面	全葉第1号
現況図	電子平板測量実測データ
発注機関	熊本県 県南広域本部 芦北地域振興局