



1階平面図

1:600

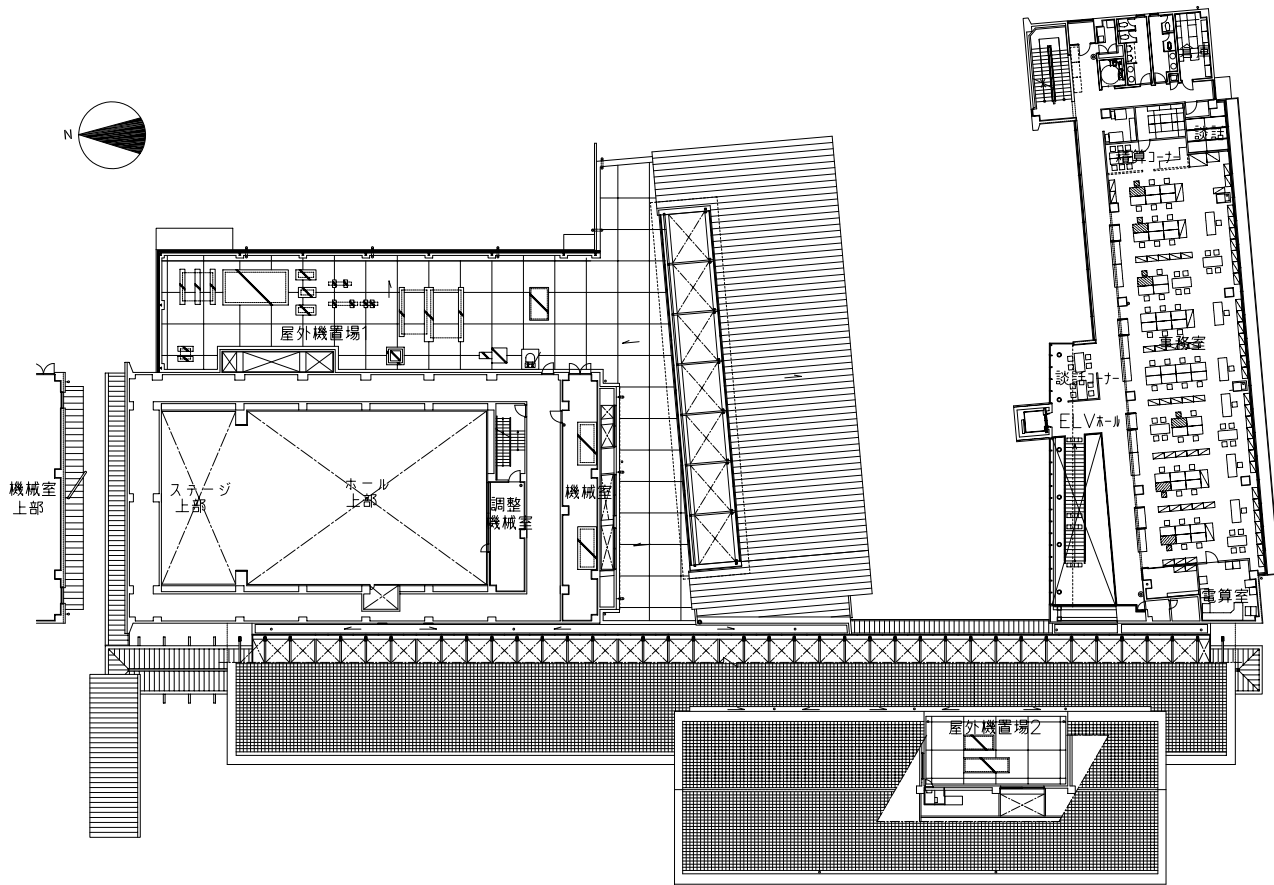


2階平面図


1:600

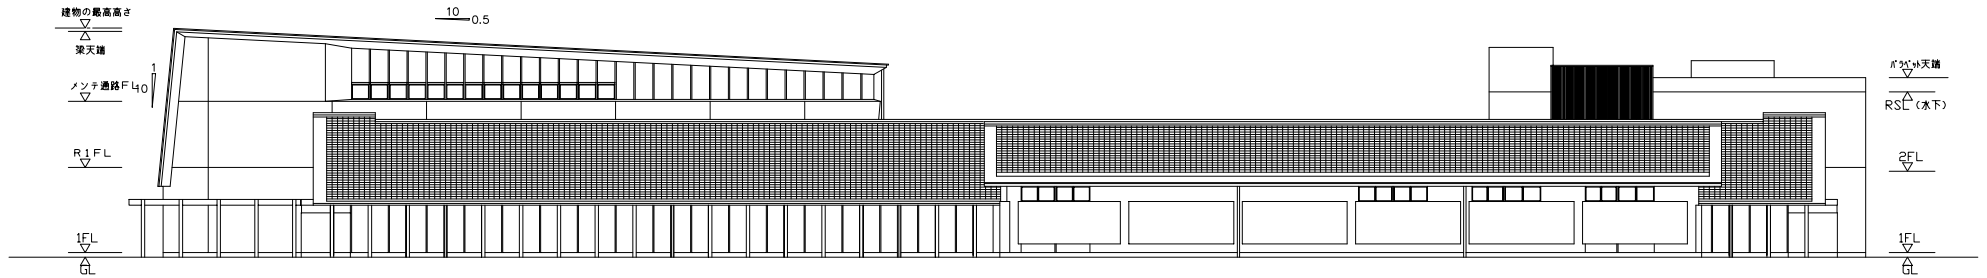


西側立面図 1:400

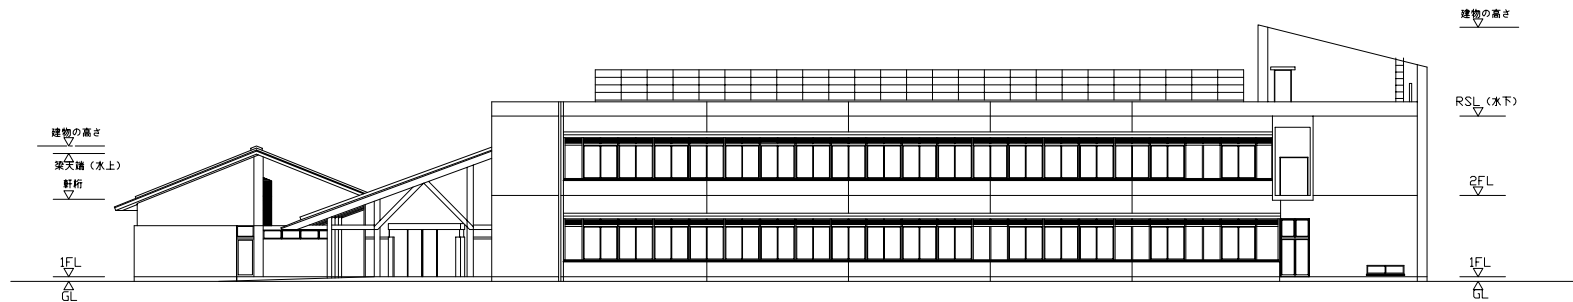


南側立面図 1:400

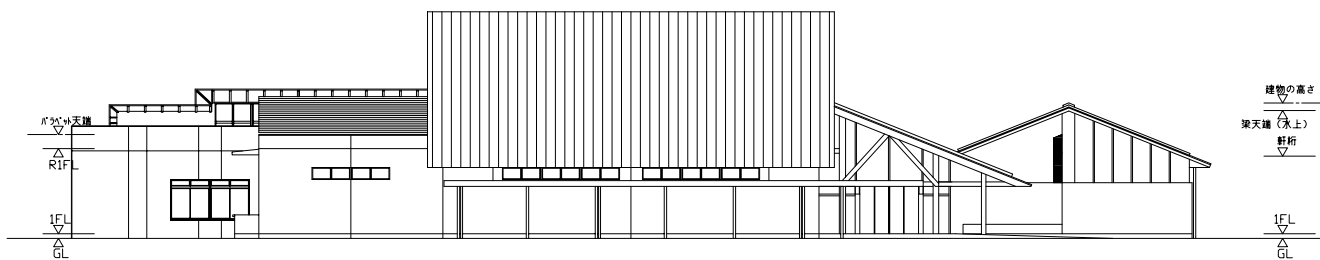


北側立面図 1:400

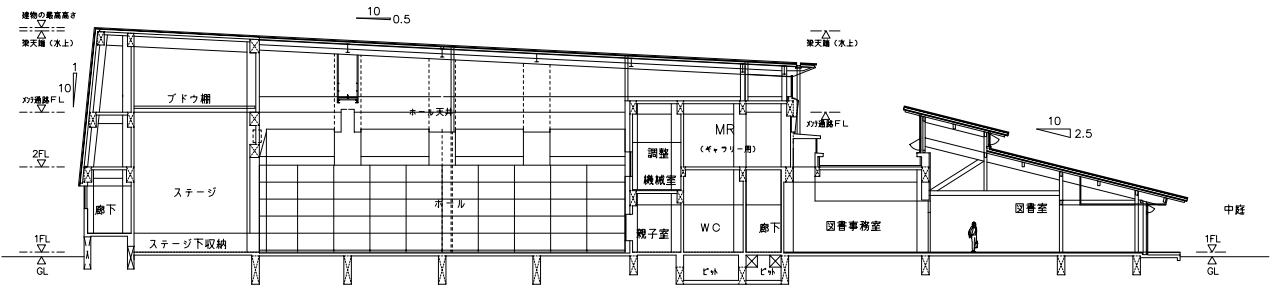


A断面図 1:400

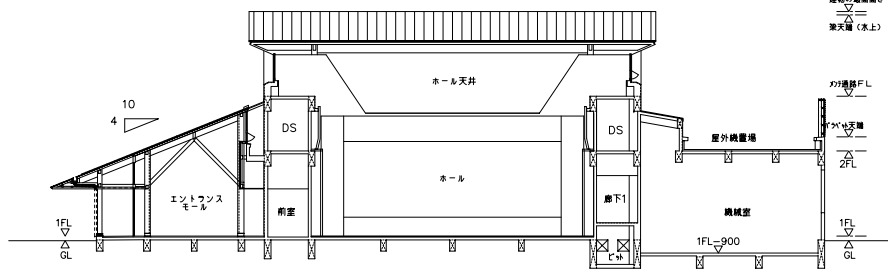

B断面図 1:400

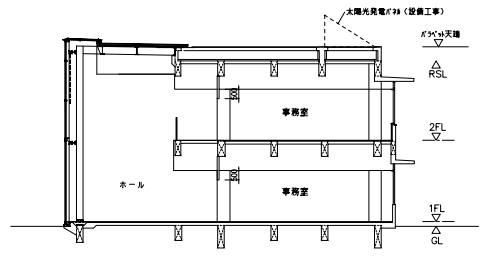

C断面図 1:400

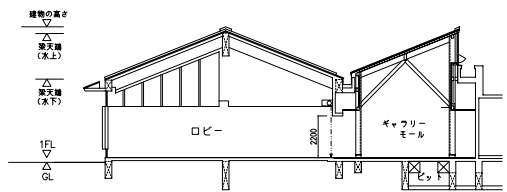

D断面図 1:400

