



荷さばき施設No.1  
13.0m×14.9m = 193.7m<sup>2</sup>

廃棄物等保管施設No.1  
①9.0m×4.92m×H1.5m = 66.42m<sup>3</sup> (ダンボール)  
②5.0m×4.92m×H1.5m = 36.90m<sup>3</sup> (その他資源物)  
③3.0m×4.92m×H1.5m = 22.14m<sup>3</sup> (その他可燃性)  
④3.0m×4.92m×H1.5m = 22.14m<sup>3</sup> (生ゴミ)  
計 = 147.60m<sup>3</sup>

出入口No.1

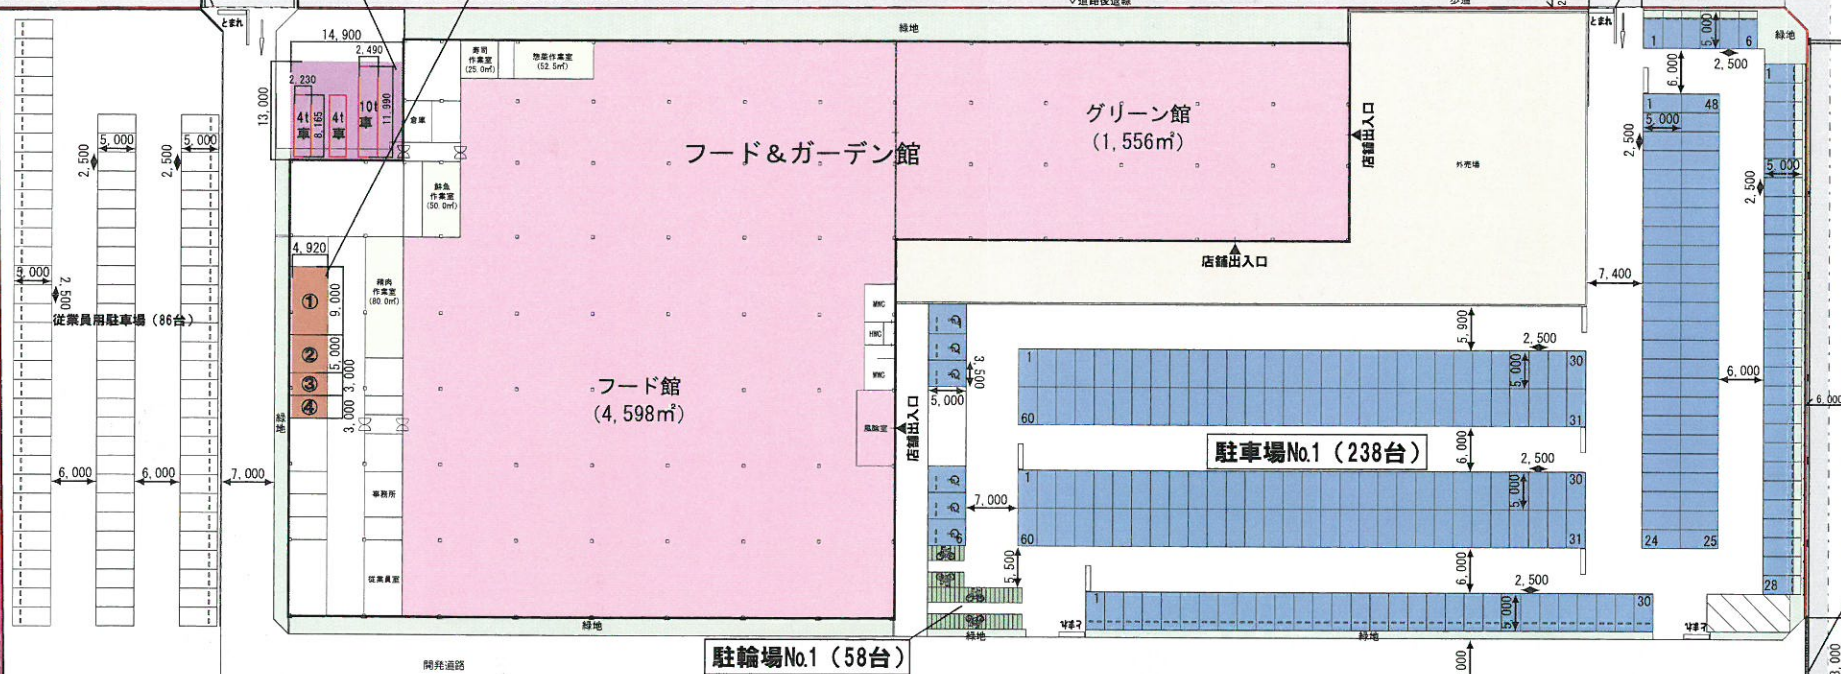

出入口No.3

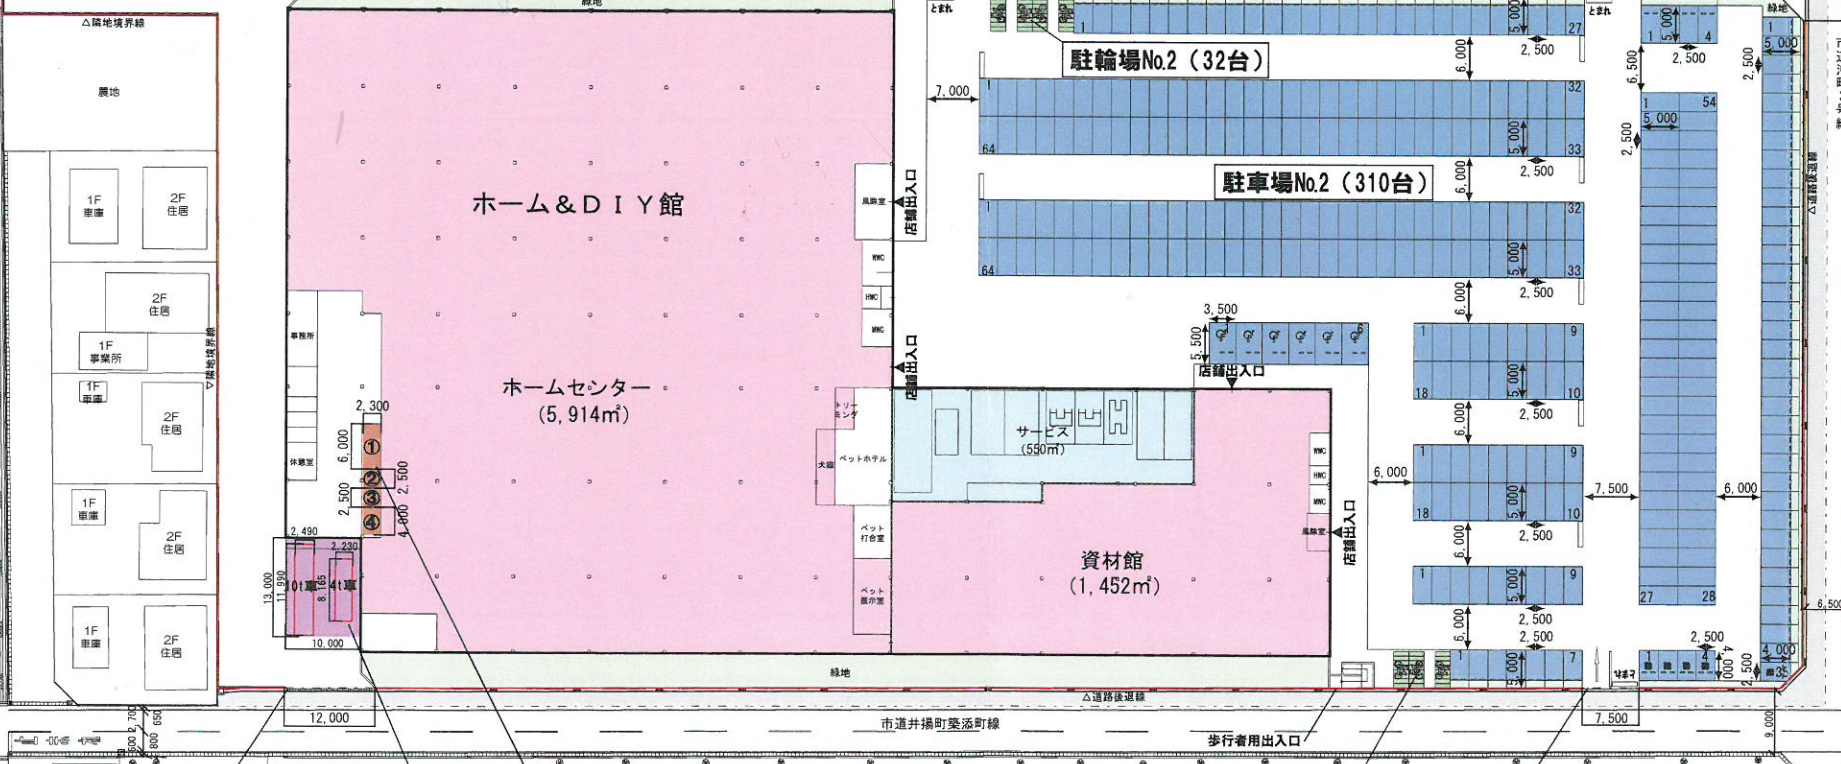

廃棄物等保管施設No.2  
①6.0m×2.3m×H1.5m = 20.70m<sup>3</sup> (ダンボール)  
②2.5m×2.3m×H1.5m = 8.62m<sup>3</sup> (その他可燃性)  
③2.5m×2.3m×H1.5m = 8.62m<sup>3</sup> (その他資源物)  
④4.0m×2.3m×H1.5m = 13.80m<sup>3</sup> (その他資源物)  
計 = 51.74m<sup>3</sup>

荷さばき施設No.2  
13.0m×10.0m = 130m<sup>2</sup>