


《図面番号3》

物件番号 観文政-3

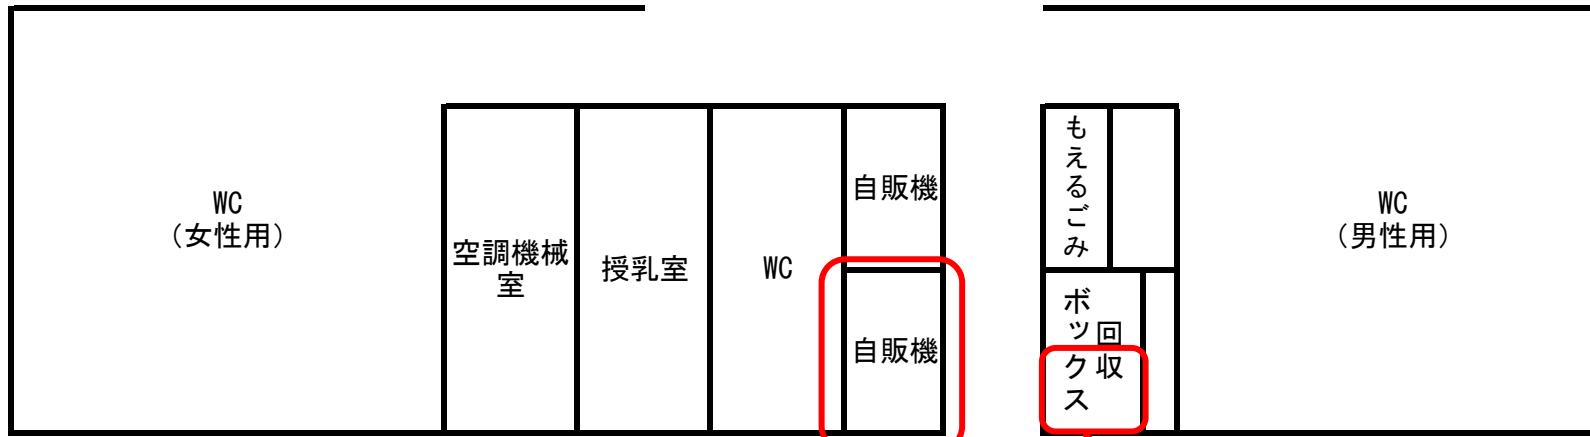

〈貸付面積〉

$$\textcircled{1} \text{自動販売機 } 1.027 \times 0.746 = 0.766142$$


$$\textcircled{2} \text{ゴミ置き場} \quad 0.5 \times 0.63 = 0.315 \text{m}^2$$

(回収ボックスは造付の左側) ①+②=1.081142m²

$$\approx 1.08 \text{ m}^2$$

よって貸付面積1,08m²


◀詳細▶

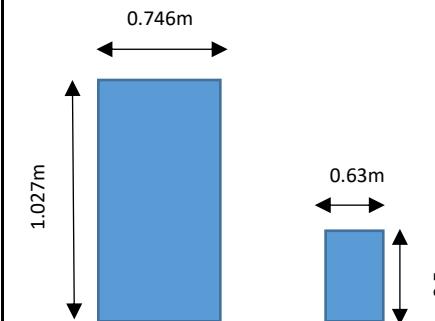

物件番号 観文政－3



入口

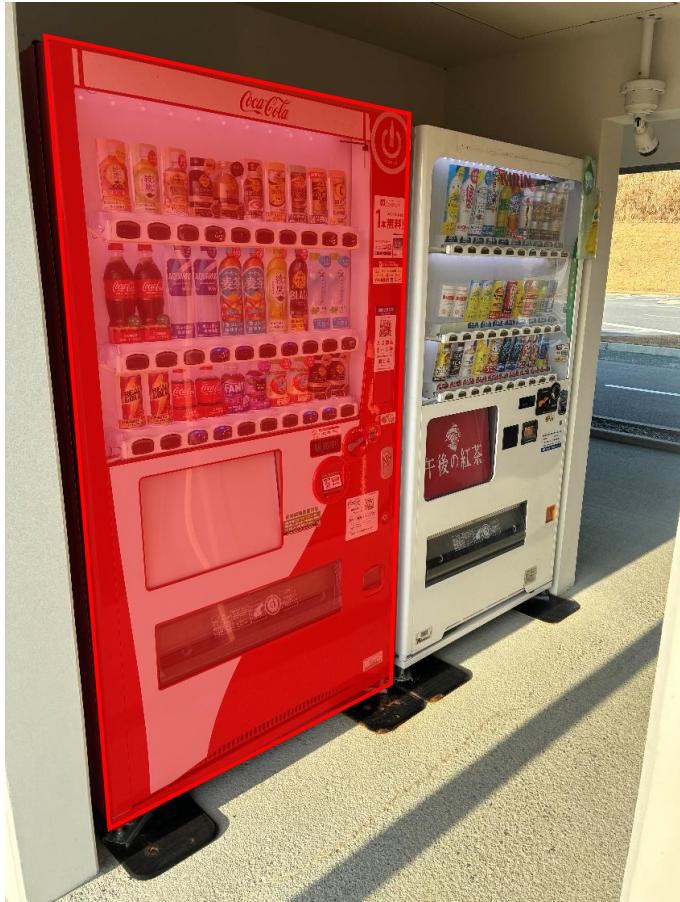

自動販売機置場



回収ボックス置場