



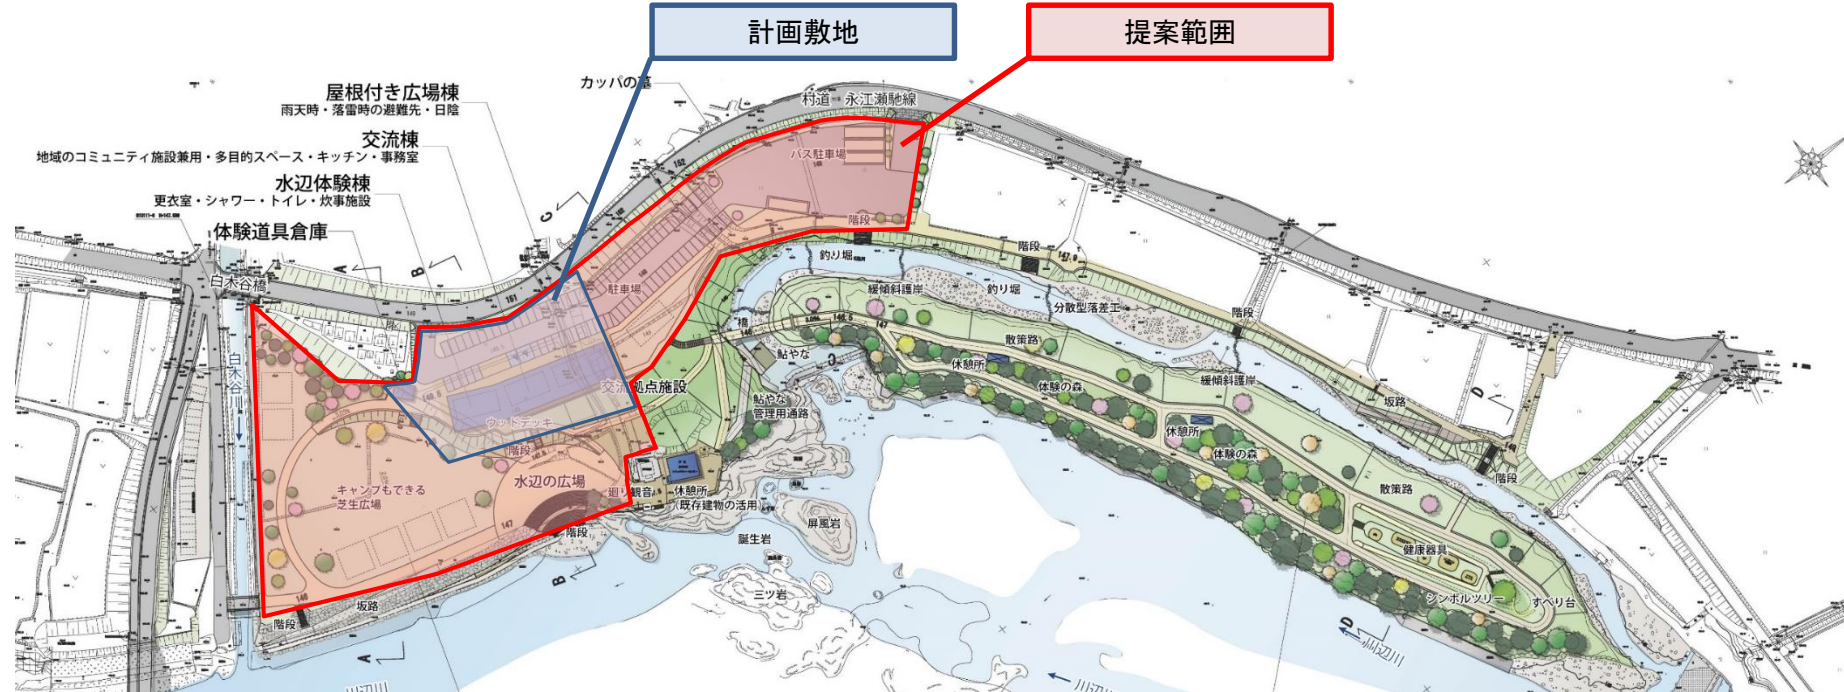


※青線は「計画敷地」を示す
赤線は「提案範囲」を示す

横断図 - 1 S=1/200

断面-A

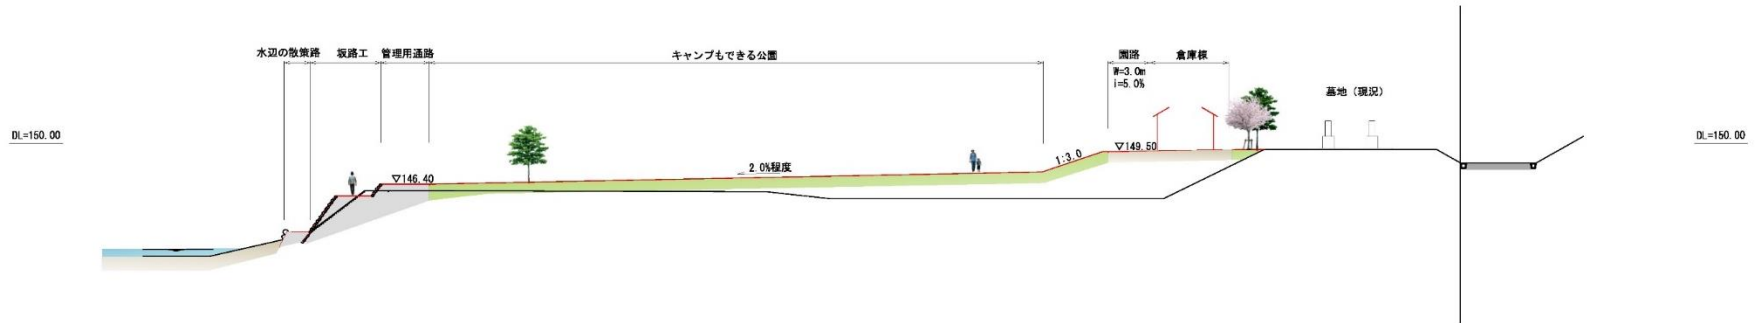


断面-B

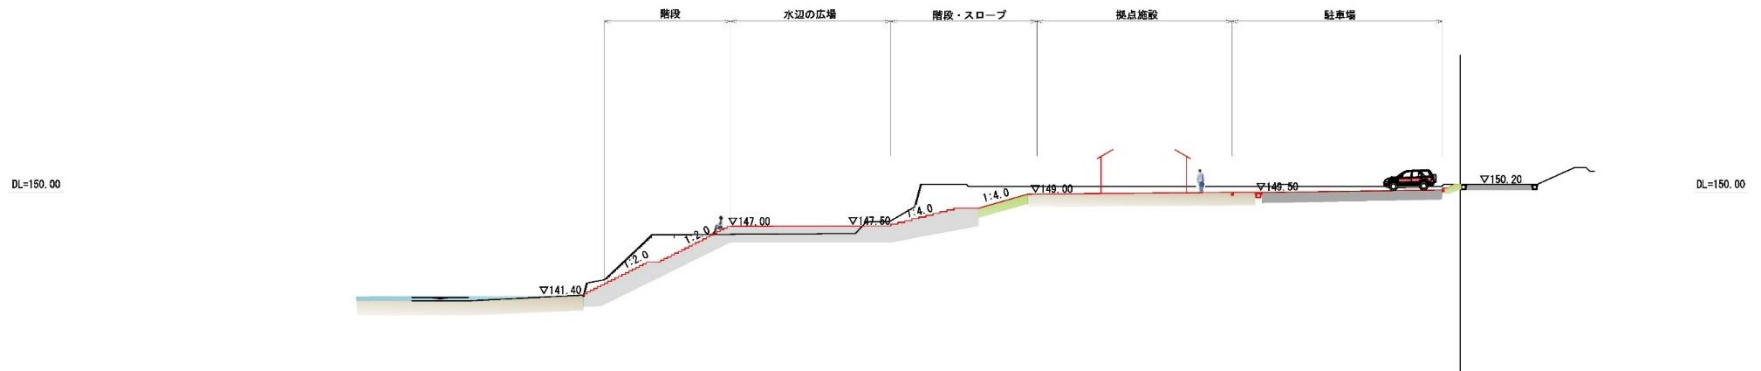

横断図 - 2 S=1/200

断面-C

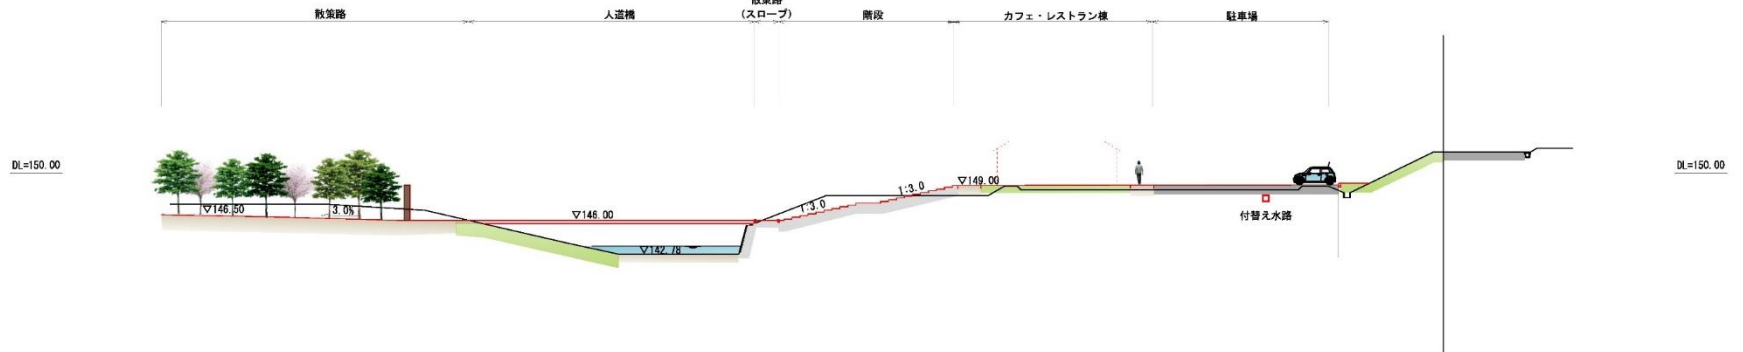

断面-D

