



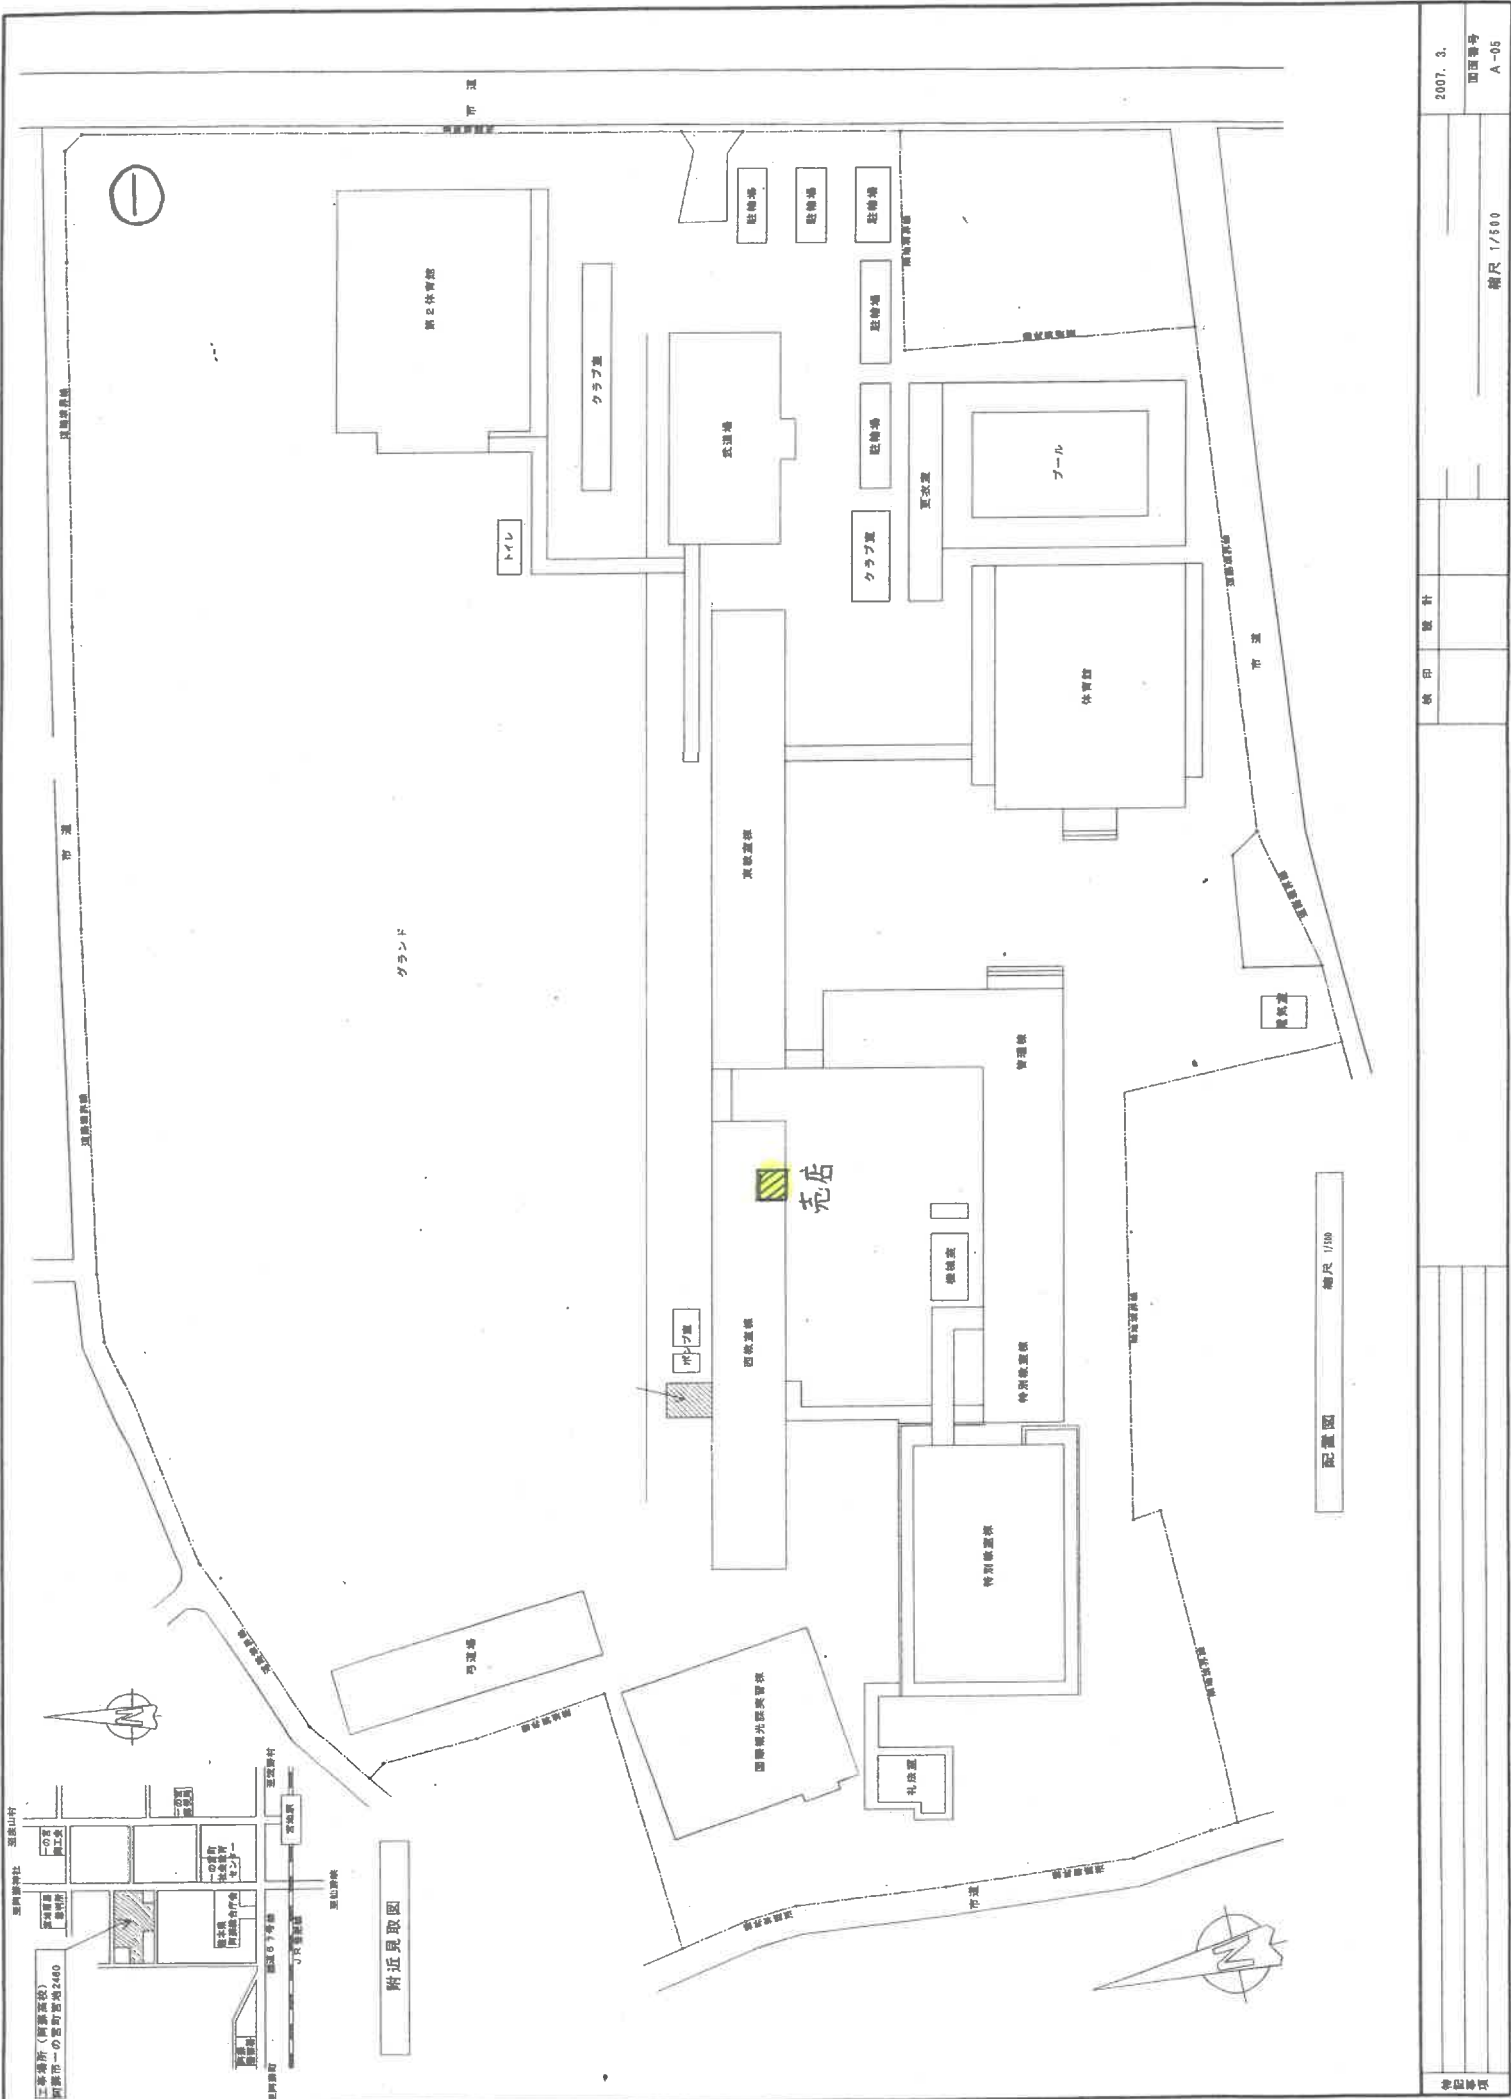

附近見取図

配置図 縮尺 1/100

2007. 3. 縮尺 1/500 A-05	2007. 3. 縮尺 1/500 A-05
--	--

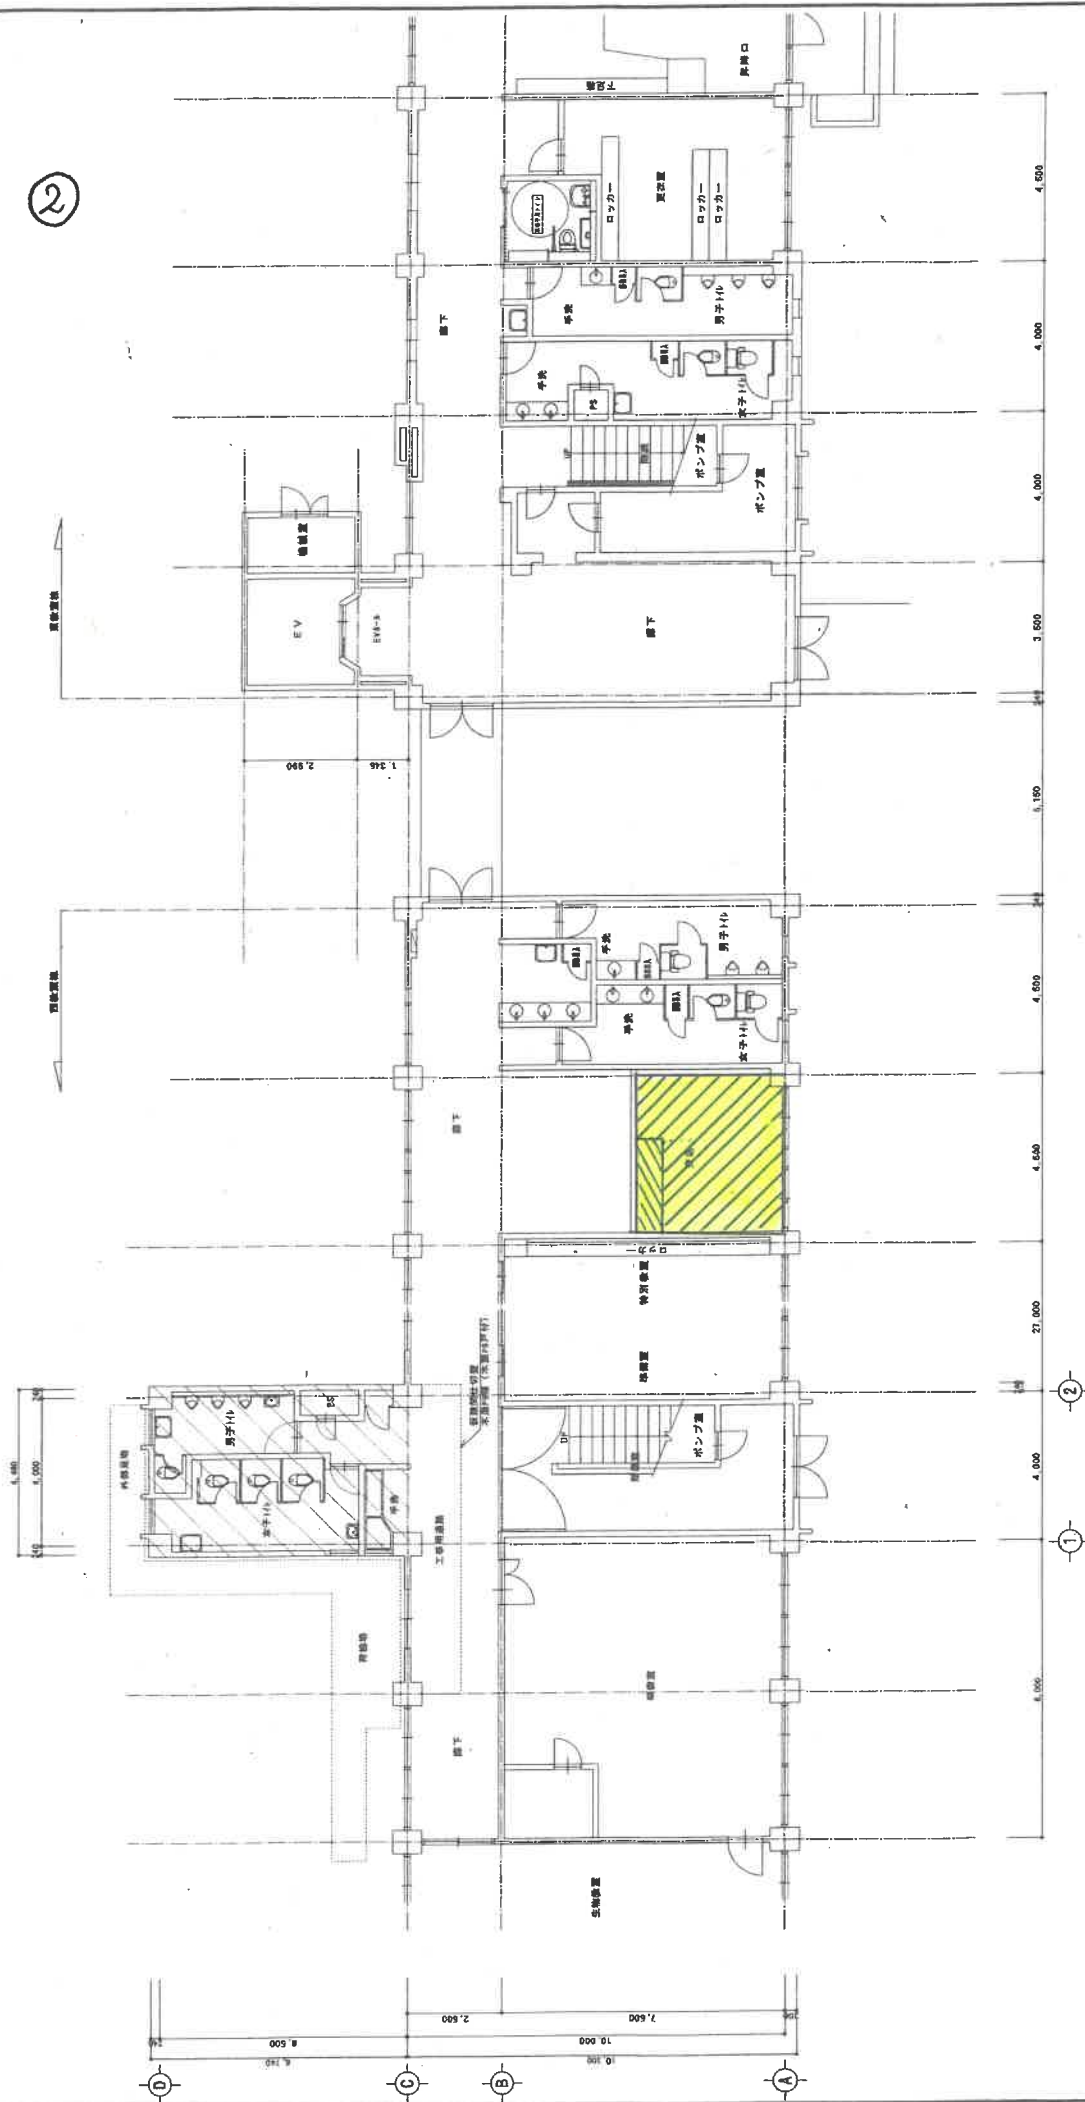

③

廊下

